


# LEGEND

-  EXISTING BEACH
-  EXISTING ROADWAYS
-  EXISTING SHORELINE
-  EXISTING TREE LINE

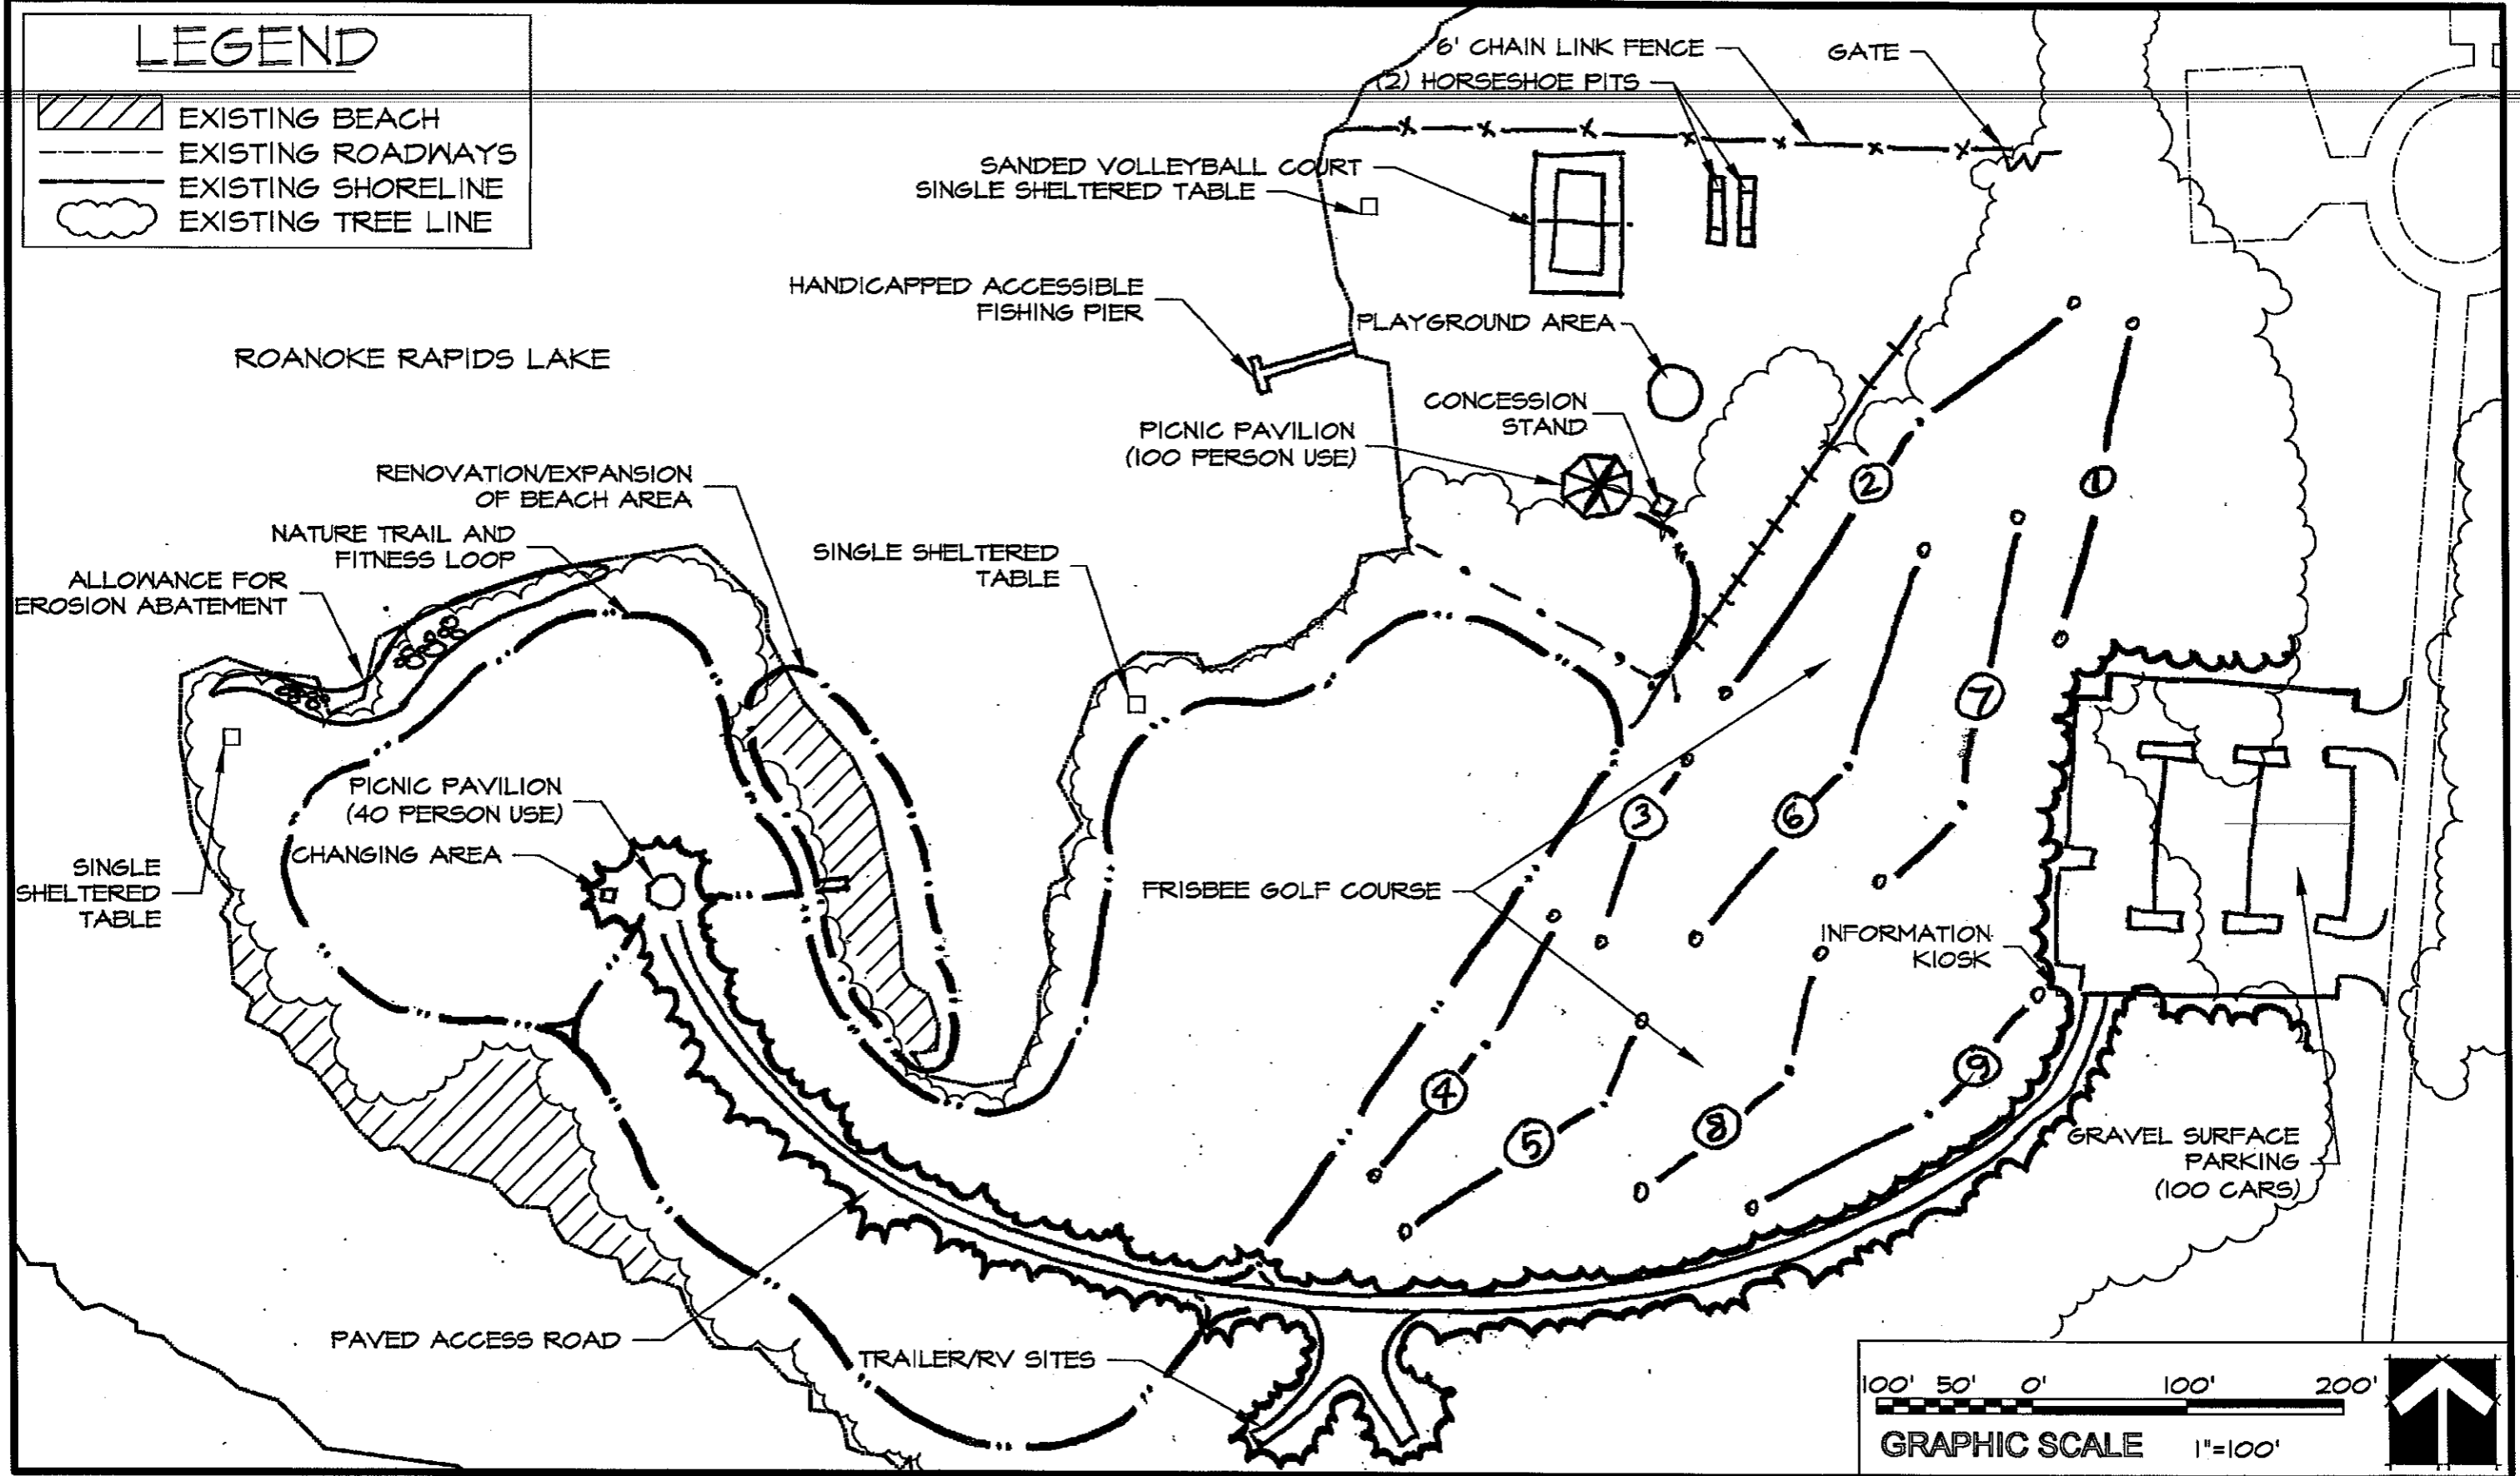

**McKINNEY AND COMPANY**  
 planning • design • construction  
 Prepared for: Dominion  
 Date: July 30, 2005

Roanoke Rapids Day Use Area  
 RR-REC-0-1